



Tuor Vonzun | 7546 Ardez

Ardez, ils 28 november 2018

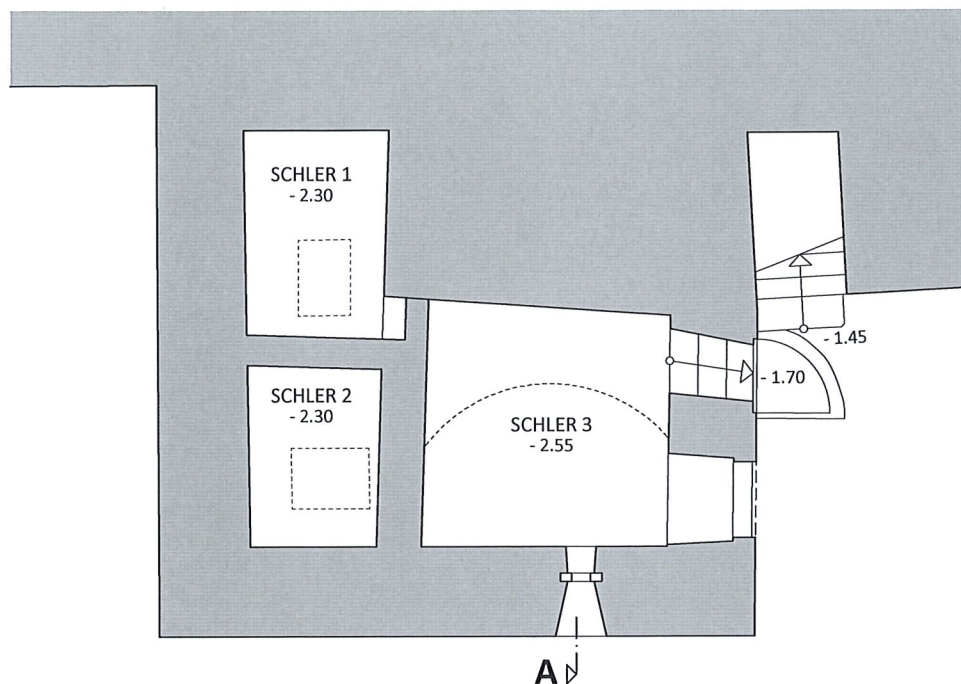


PLAN GIOSOM 1:100

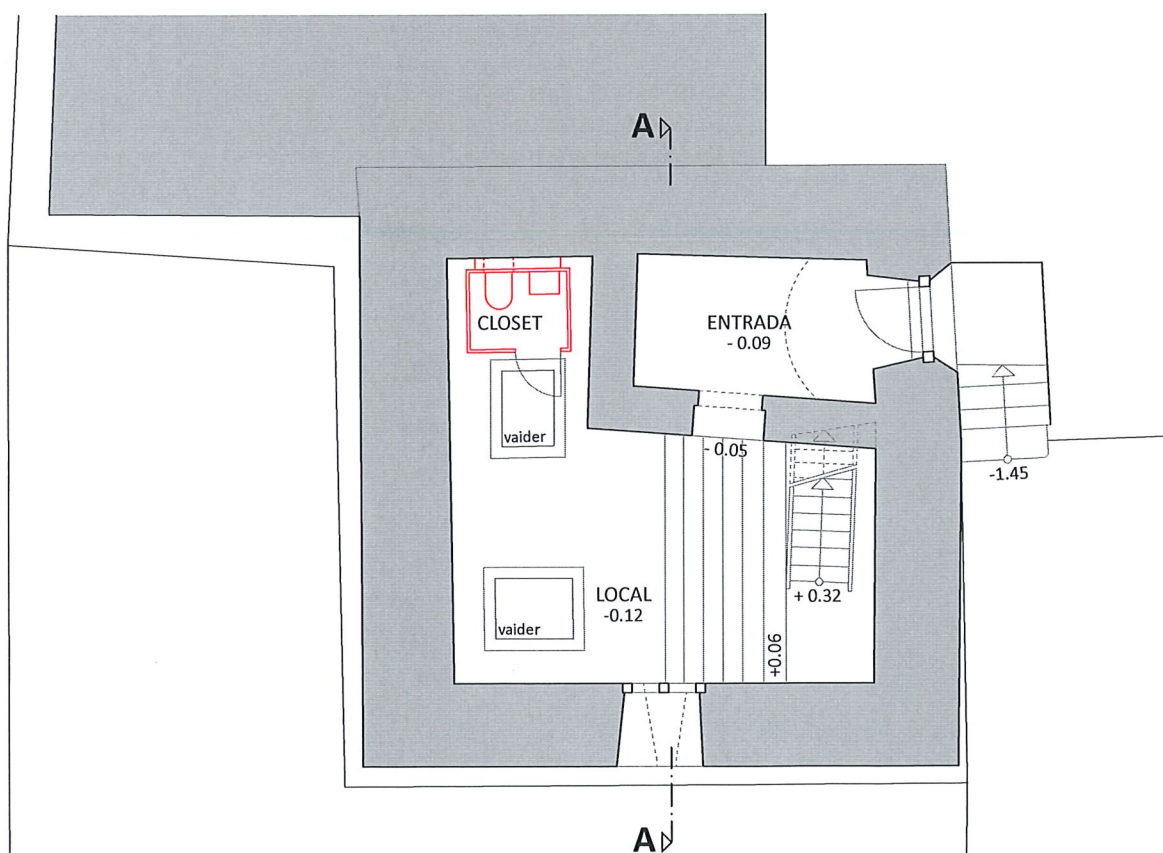


PRÛM PLAN SURA E SITUAZIUN 1:100

Tuor Vonzun | 7546 Ardez

Ardez, ils 28 november 2018

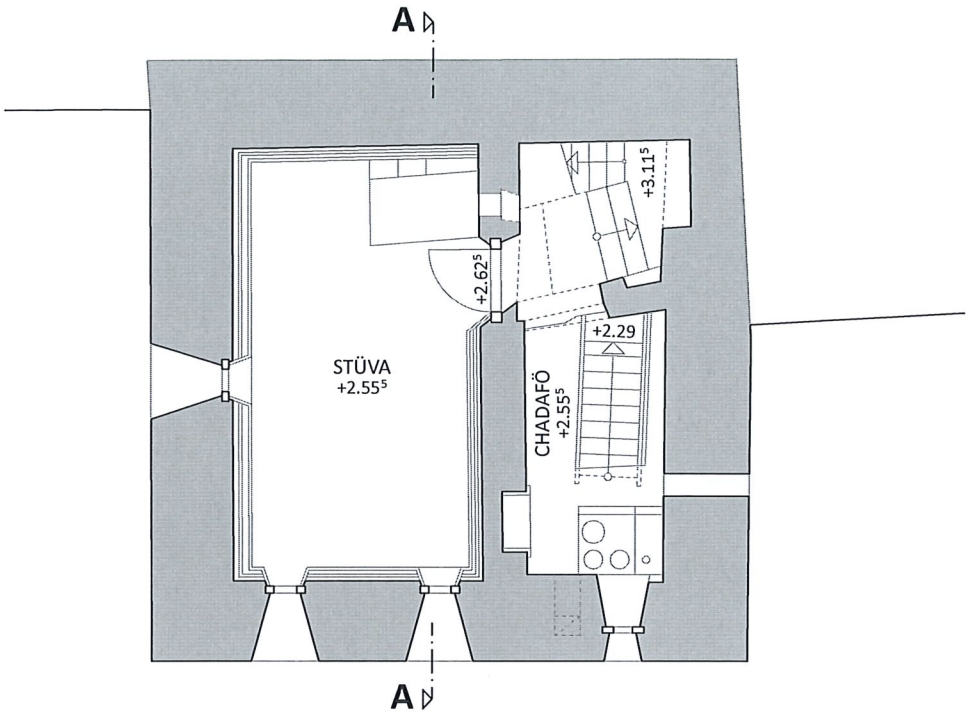


SEGUOND PLAN SURA 1:100

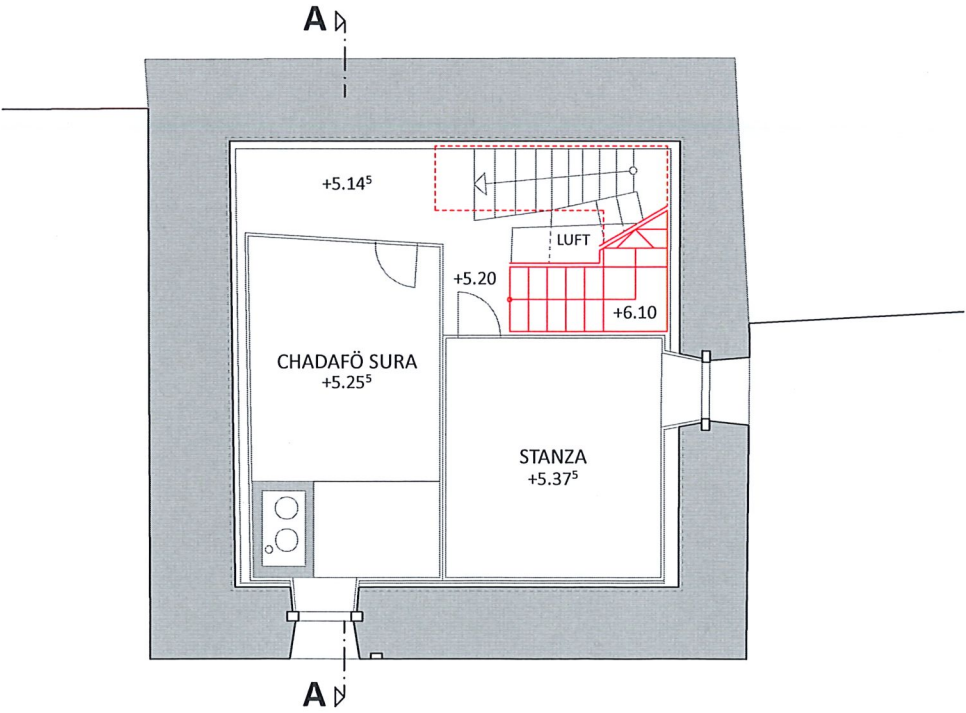


TERZ PLAN SURA 1:100

Tuor Vonzun | 7546 Ardez

Ardez, ils 28 november 2018

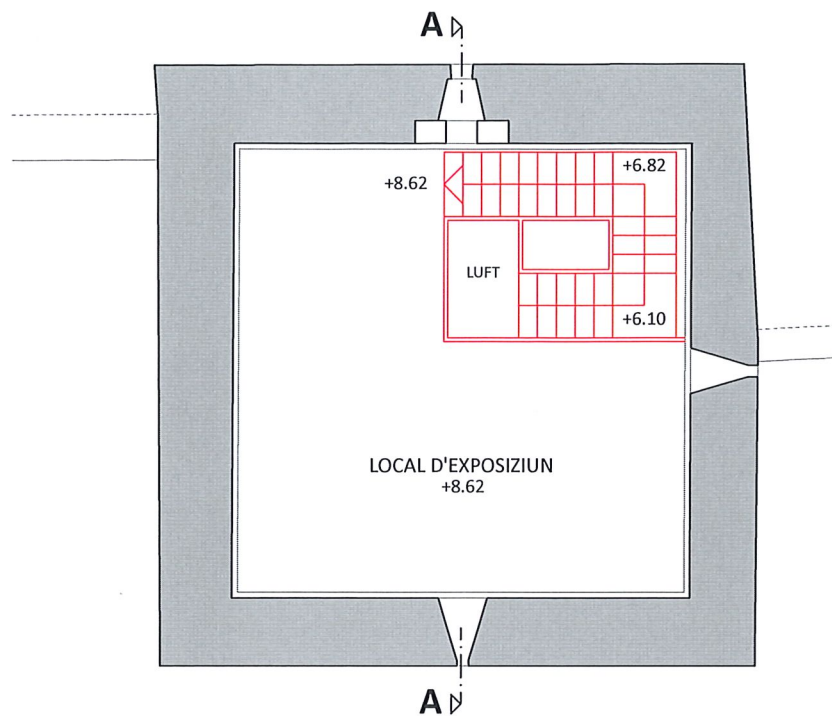

QUART PLAN SURA 1:100

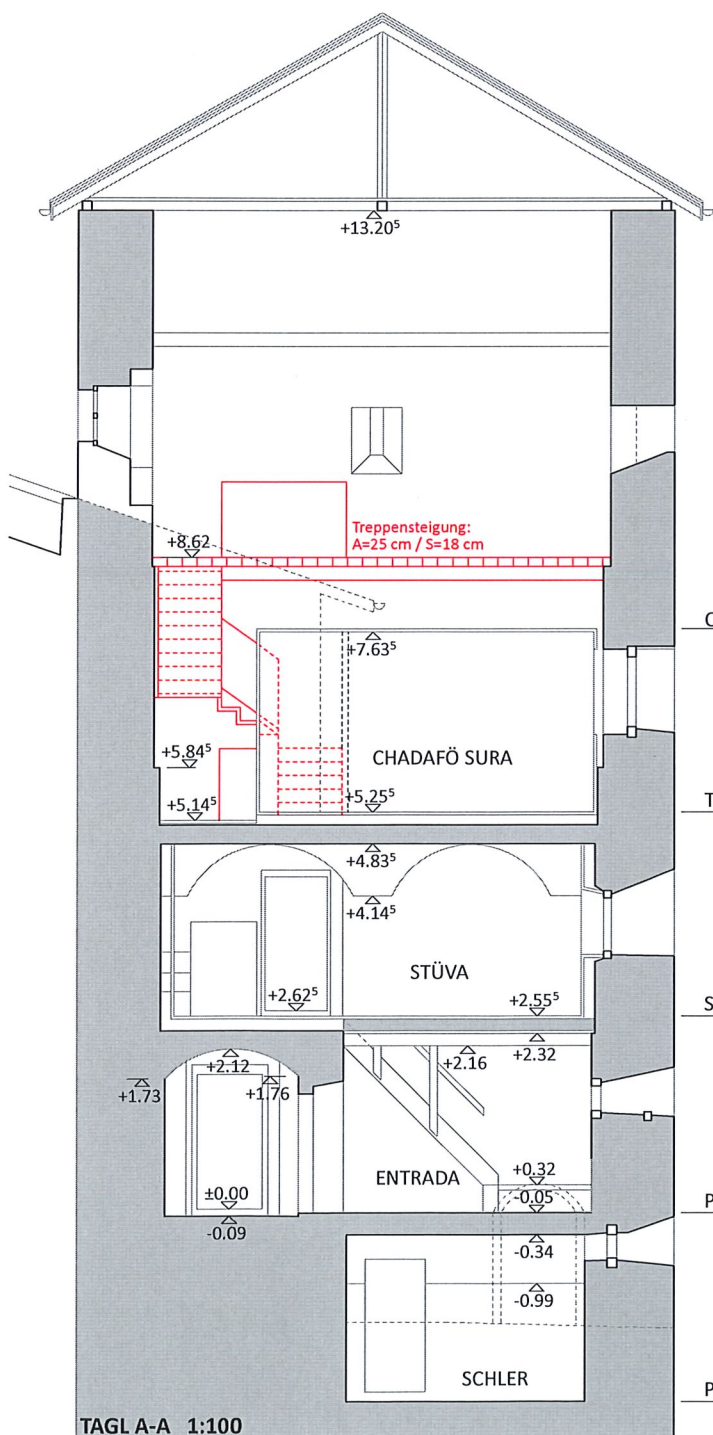

QUART PLAN SURA

TERZ PLAN SURA

SEGUOND PLAN SURA

PRÜM PLAN SURA

PLAN GIOSOM

TAGL A-A 1:100