
schwarzescafé

**Venue
hire:)**

Vermietung

Das schwarzescafé kann exklusiv
gemietet werden. Kontaktieren Sie uns!

Kontakt

schwarzescafé | Luma Westbau
Limmatstrasse 270, 8005 Zürich, Schweiz
+41 (0)44 924 40 29 events@schwarzescafe.com



Facts
& Figures

Standort

Das schwarzescafé befindet sich inmitten des Löwenbräukunst Areal, im Herzen von Zürich West (Kreis 5, Zürich).

Unser ausserordentlicher und sich stets entwickelnder Raum befindet sich im ersten Stock des Luma Westbaus und wurde vom österreichischen Künstler Heimo Zobernig gestaltet.

Multifunktionaler Raum

Raumdimensionen

- 230 m²/RH 4,42m Caféraum, bis zu 200 Personen zugelassen
- 160 m² Terrassenraum, bis zu 50 Personen zugelassen Möbiliar
- 11 Cafétische B 69 x L 75 cm [A]
- 10 Stehtische B 69 x L 112 cm [B]
- 3 Tischplatten für grosse Tische B 100 x L 295 cm [C]
- 1 Ateliertisch B 165 x L 380 x H 75 cm [D]
- 108 Yago Stühle aus Holz, schwarz [E]
- 180 Vintage Stühle aus Holz + schwarze oder orange Sitzpolster, siehe Fotos [F]
- 20 Pendelleuchten höhenverstellbar (Hubhöhe: 240 cm) [4]

Logistik

- Warenlift B 260 x L 460 x H 250 cm, max. 7600 kg [9]
- Hebebühne für Anlieferung/Abholungen steht im Innenhof zur Verfügung (Zufahrt via Luma Westbau, Gerstenstrasse 5)



Mietpreis
inkl.

Vermietung schwarzescafé

Der multifunktionale Raum kann auch exklusiv gemietet werden. Das zeitgenössische Design, seine einzigartigen Ausstellungen und die besondere Gastfreundschaft garantieren ein einmaliges Erlebnis für die Gäste.

Im Mietpreis inbegriffen sind:

- Profi-Küche und Bar [1]
(Personalkosten werden separat verrechnet)
- Innenraum-Ausstattung und Möbel [2]
- Terrasse und Terrassenmöbel [3]
- Licht (höhenverstellbare Leuchten) [4]
siehe weitere Angaben unter *Sound- und Lichtsysteme*
- Sound (4 Standlautsprecher mit 2 Subwoofer)
siehe genaue Angaben unter *Sound- und Lichtsysteme*
- Beamer, Screen horizontal beweglich B 470 x L 264 cm [5]
- Mobile Garderobe (wird nicht gehaftet)
- Backstagebereich mit grossem Spiegel und Schliessfächern [6]
- WiFi mit persönlichem Passwort
- Kunstbibliothek (bis zu 10'000 Bücher) [7]
- Regal mit 2 Bibliotheksleitern [8]
- Reinigungskosten werden separat berechnet

Bemerkung: Der Raum ist videoüberwacht!


Anfahrt und Parkplätze

- Tramhaltestelle Dammweg, Linie 4, 13 und 17
- Im Innenhof ist eine beschränkte Anzahl gebührenpflichtiger Parkplätze vorhanden. Parkplatzreservierungen sind nicht möglich. (Zufahrt via Luma Westbau, Gerstenstrasse 5)

Kontakt


Gerne erstellen wir für Sie eine detaillierte Offerte. Kontaktieren Sie uns bitte mittels E-Mail: **events@schwarzescafe.com** oder über das Onlineformular: **www.westbau.com/venue-hire**

442
264
106
30
42

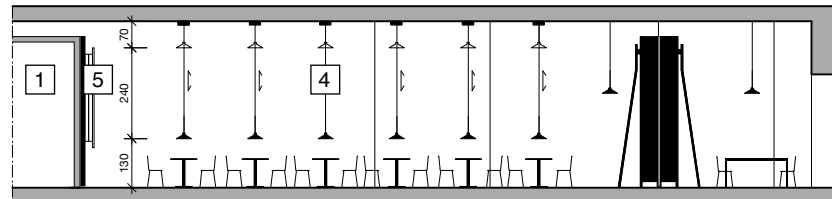

Schnitt AA
10
11

442
264
106
30
42

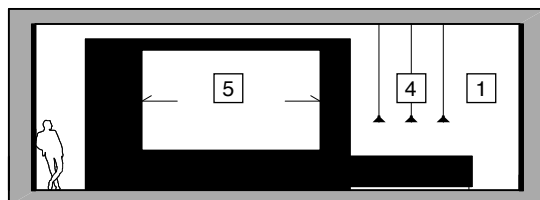

Schnitt BB

Multifunktionaler Raum
schwarzcafé
230m²
RH 4,42m

Möblierung:


- Screen horizontal beweglich (470/264)
- 11 Cafetische
- 10 Stehtische (Terrasse)
- 108 Stühle Yago (Cafe/Screening)
- 20 Pendelleuchten höhenverstellbar
- Regal + 2 Bibliotheksleitern

280 110 380 14.53 19.10 105 305 350 45

B


Terrasse 160m²

3

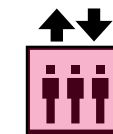

Personenlift
max. 8 Personen

A

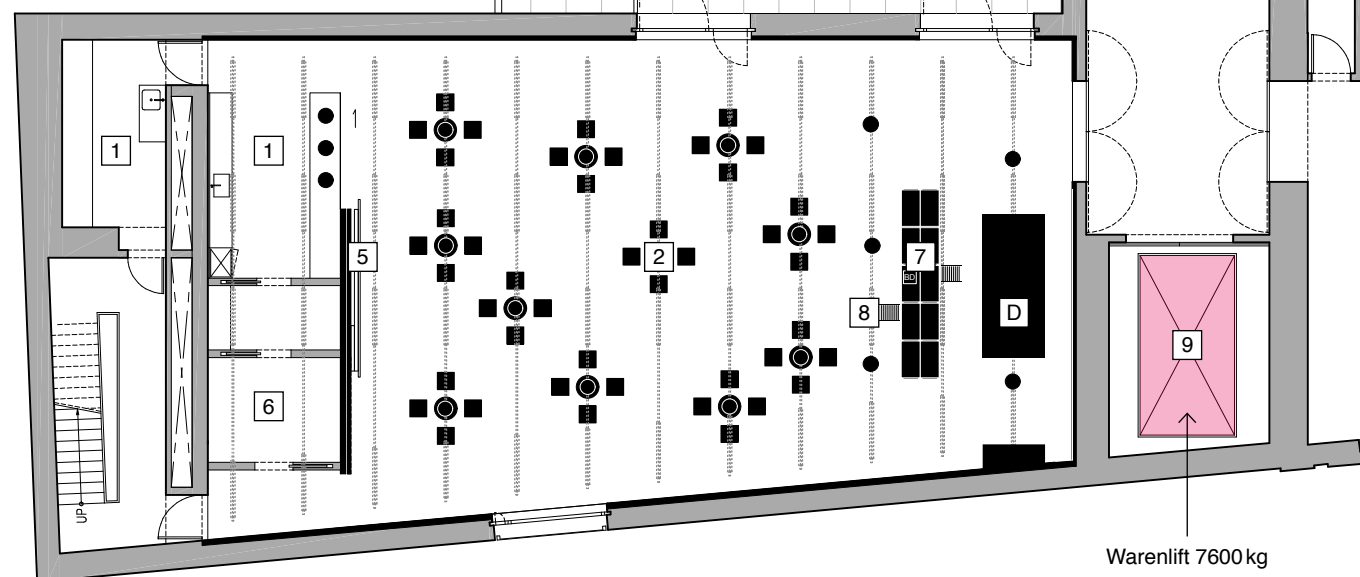

Warenlift 7600 kg

700 390 509 11.15 255




A



Wandbeschichtung schwarz

M 1:200 auf A2


Grundriss Café- und Barbetrieb

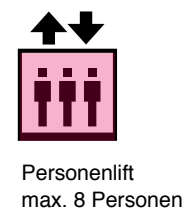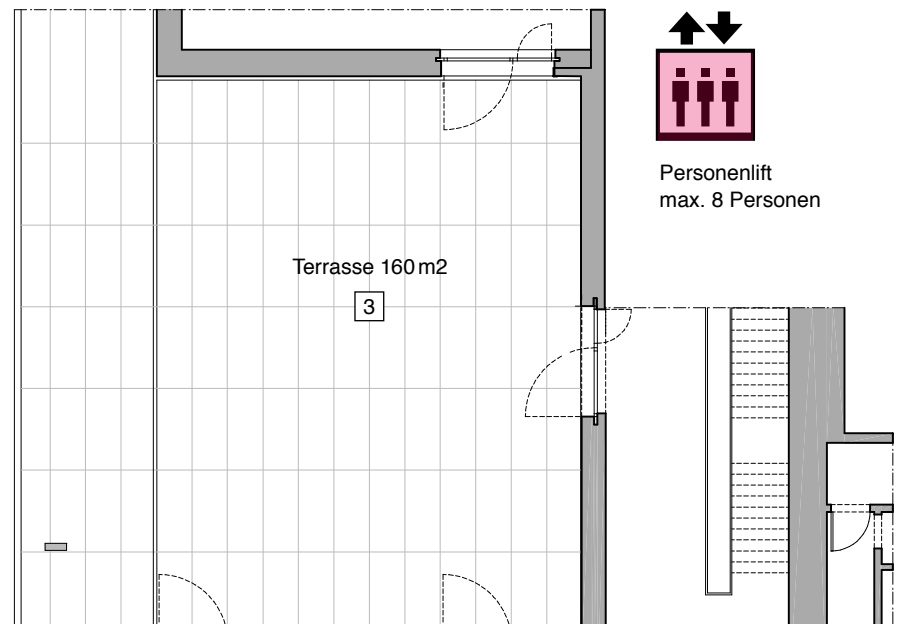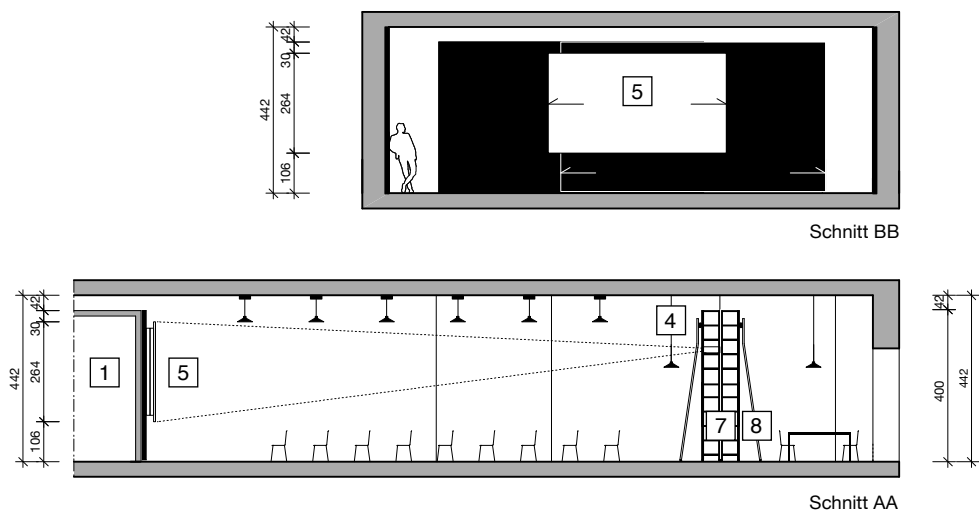

Multifunktionaler Raum
schwarzescafé
230m2
RH 4,42m

Möblierung:

- Screen horizontal beweglich (470/264)
- 11 Cafetische
- 10 Stehtische (Terrasse)
- 108 Stühle Yago (Cafe/Screening)
- 20 Pendelleuchten höhenverstellbar
- Regal + 2 Bibliotheksleitern

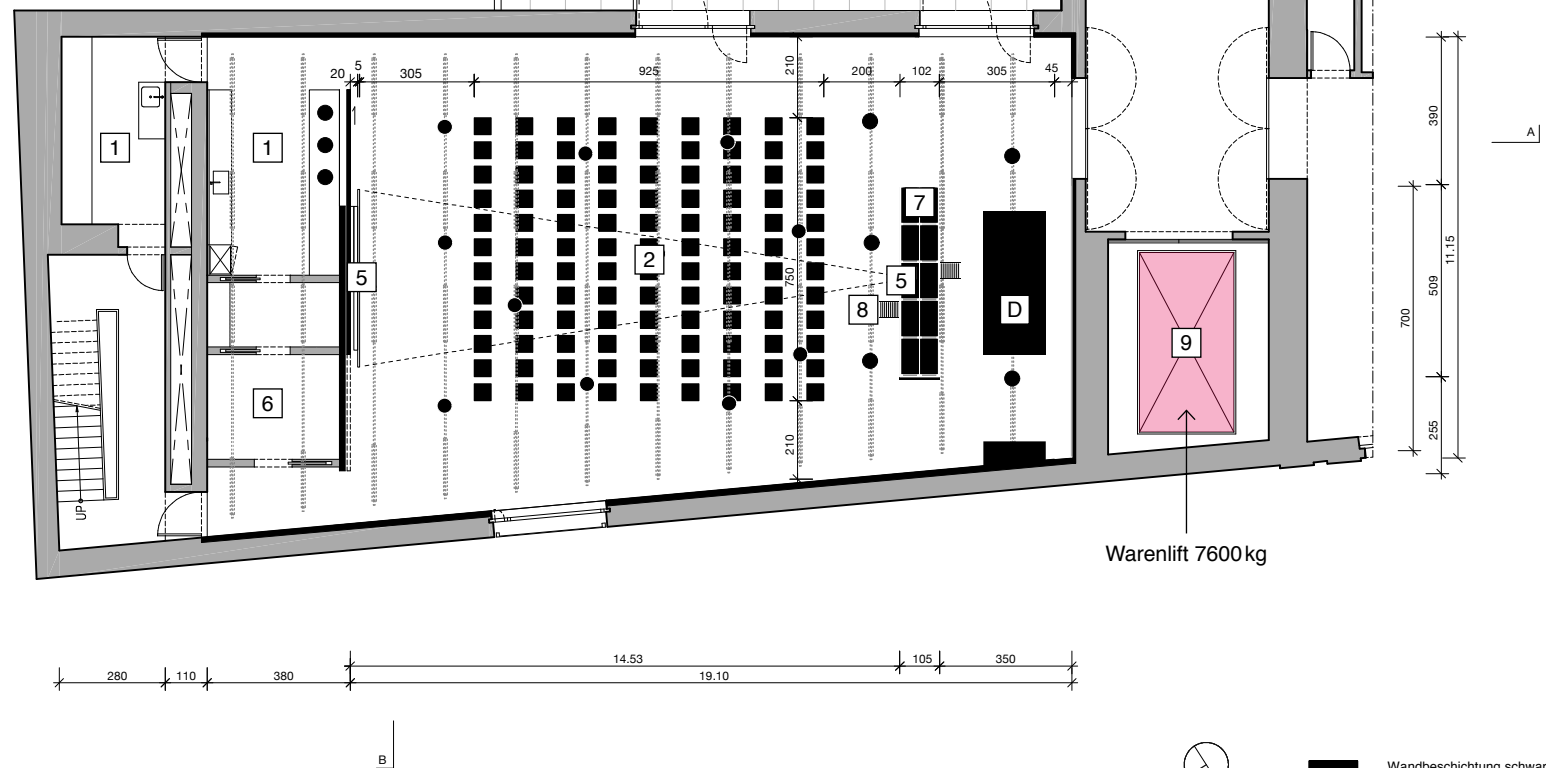


M 1:200 auf A2

Grundriss Screenings, Konferenzen, Shows, etc.



Wandbeschichtung schwarz

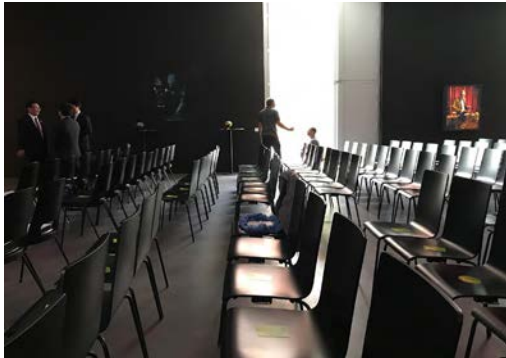

Weiteres
Angebot

Wir bieten 60-minütige **Führungen** für Einzelpersonen oder Gruppen durch die Ausstellungsräume des Luma Westbaus. Unsere Führungen sind sachkundige Spaziergänge durch unsere aktuellen Ausstellungen und werden von Kunstexperten durchgeführt. Unsere Kunstexperten starten und beenden die Führung im schwarzescafé. Wir bieten unterschiedliche Führungen an, bitte kontaktieren Sie uns.

Unser kostenloser **Hotspot** kann ausschliesslich von Gästen mit einer gültigen Handynummer genutzt werden und steht für eine bestimmte Anzahl Stunden zur Verfügung.

Die Bibliothek setzt sich aus 8'000 bis 10'000 Büchern, grösstenteils Künstlermonografien, zusammen.

Sound- und Lichtsysteme: Dank unseres hochwertigen Soundsystems und der flexiblen Lichtgestaltung sind Konzerten, Performances, Film- und Musikvorführungen, ein einmaliges Erlebnis.



Sound- und Lichtsysteme

Sound


- 4 Color Spezial, RAL, Pantone (Meyersound Lautsprecher)
- 2 M1D-SUB, Ultra-Compact Subwoofer
- 4 MYA-UPJunior
- 2 Case für 2 x UPJ-1P
- 2 Multicore-Kabel T13/Pwc 2 Paar XLR sym. für Looping/20 m
- 2 Multicore-Kabel T13/Pwc 2 Paar XLR sym. für Looping/30 m
- 4 K&M Dreibeinstativ 214/6, h: 218 cm/50 kg, weiss
- 2 K&M 21337 Distanzstange M20, weiss
- 6 GATOR GPA-88 Dual Speaker Stand Bag black
- 1 Transport Case B 120 x L 60 x H 74 cm

FoH/Regie


- 1 YAMAHA LS9-16 Digitalmischpult 16-Kanäle inkl 19" Rack Winkel
- 1 19" 2 Deckel 16 HE Front L Case 9mm 700mm Einbaut., schwarz
- 1 DENON DN-D 4500 Doppel CD-Player/MP3-Player
- 1 Rackschublade 19" 2HE schwarz
- 1 Schaumstoffinhalt für Schublade
- 1 Rackschublade 19" 3HE schwarz
- 1 UHF-R, Empfänger, 2-Kanal, 578-638 MHz Shure UR4DPLUSJ5E
- 2 WCE6i, Ohrbügel, Kugel, beige, TA4F
- 2 UHF-R, Taschensender, 578-638 MHz
- 2 UHF-R, Handsender, SM58, 578-638 MHz
- 2 SHURE Beta 58A Vocal
- 2 K&M 210/9 Mikrofonstativ mit Teleskop Galgen
- 8 XLR- XLR Kabel 10 m
- 8 XLR- XLR Kabel 05 m
- 8 XLR- XLR Kabel 02 m
- 1 Multicore-Kabel XLR 12-4 mit Stagebox 30 m
- 1 DI-Box Passiv 2- Kanal
- 4 Chinch – XLR 5 m
- 1 Jack 3.5mm Stereo – 2x XLR Kabel 2 m
- 1 Jack 3.5mm Stereo – 2x Cinch Kabel 2 m
- 1 GATOR GPA-88 Dual peaker Stand Bag black
- 1 19" Steckdosenleiste Alu 1HE, 6fach
- 2 Steckerschiene 230V 15.00
- 2 Eurobehälter RAKO B60 x H40 cm




Ateliertisch 165/380/75








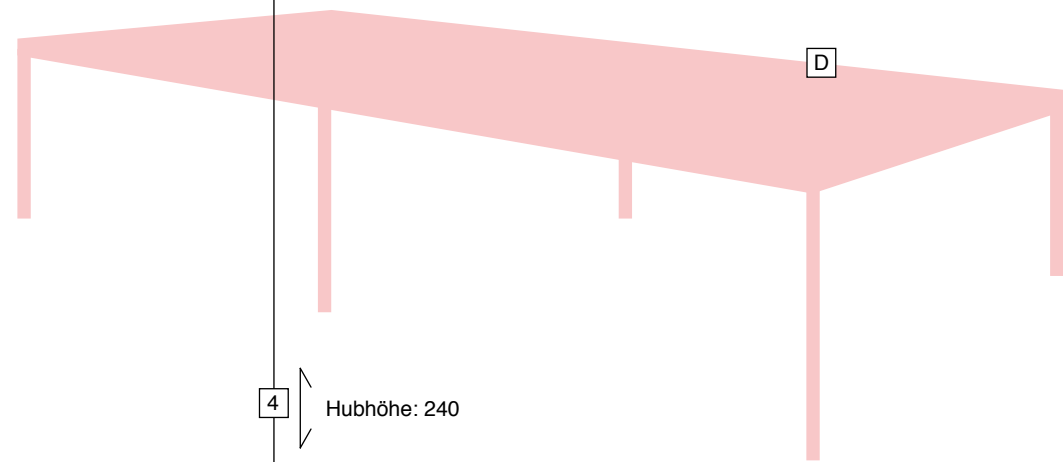




4 Hubhöhe: 240

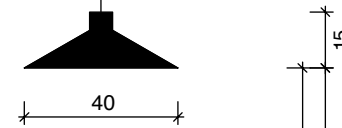

Multifunktionales Tischdesign für Workshops, Konferenzen, Talks, etc. Tischplatte 100/295

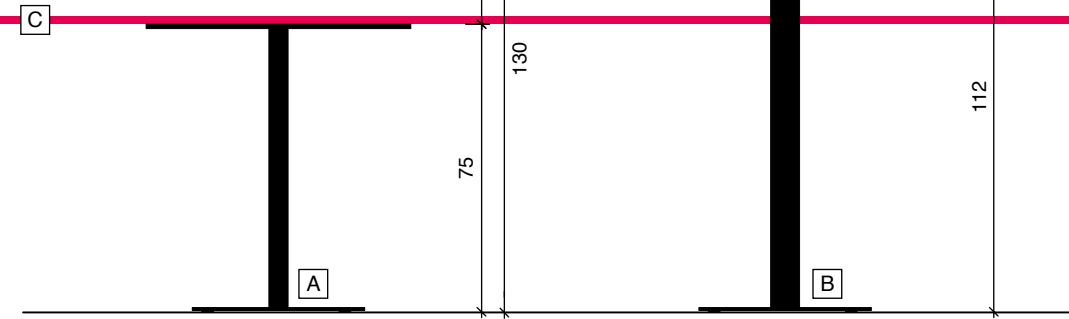

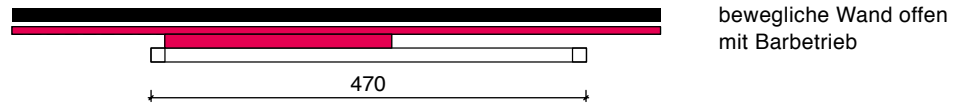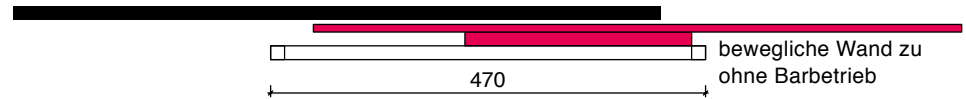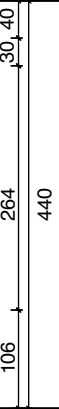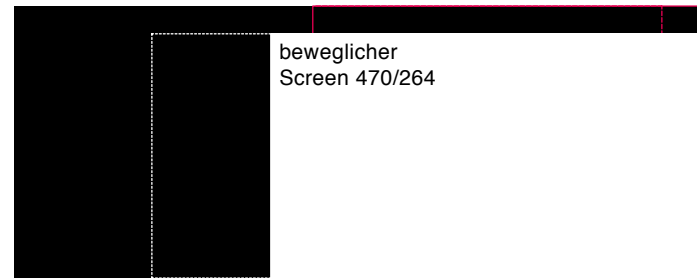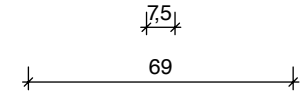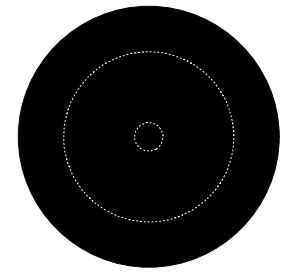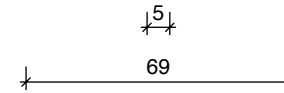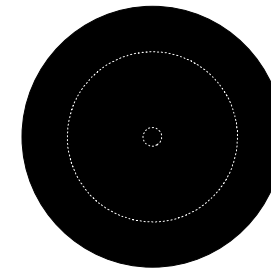

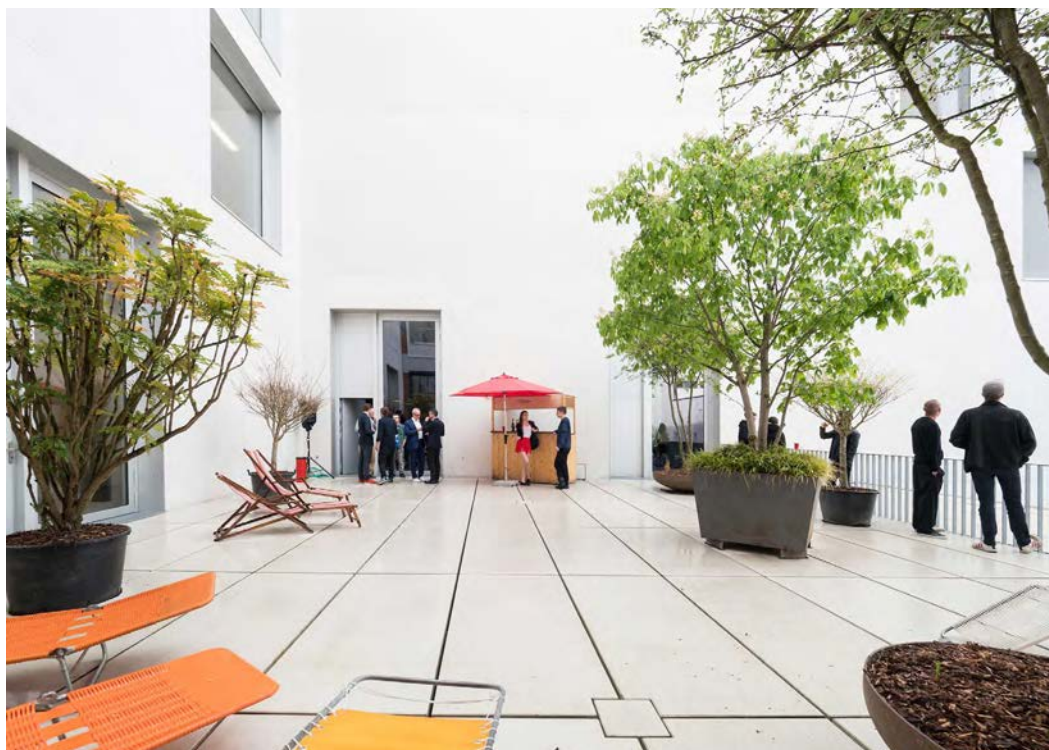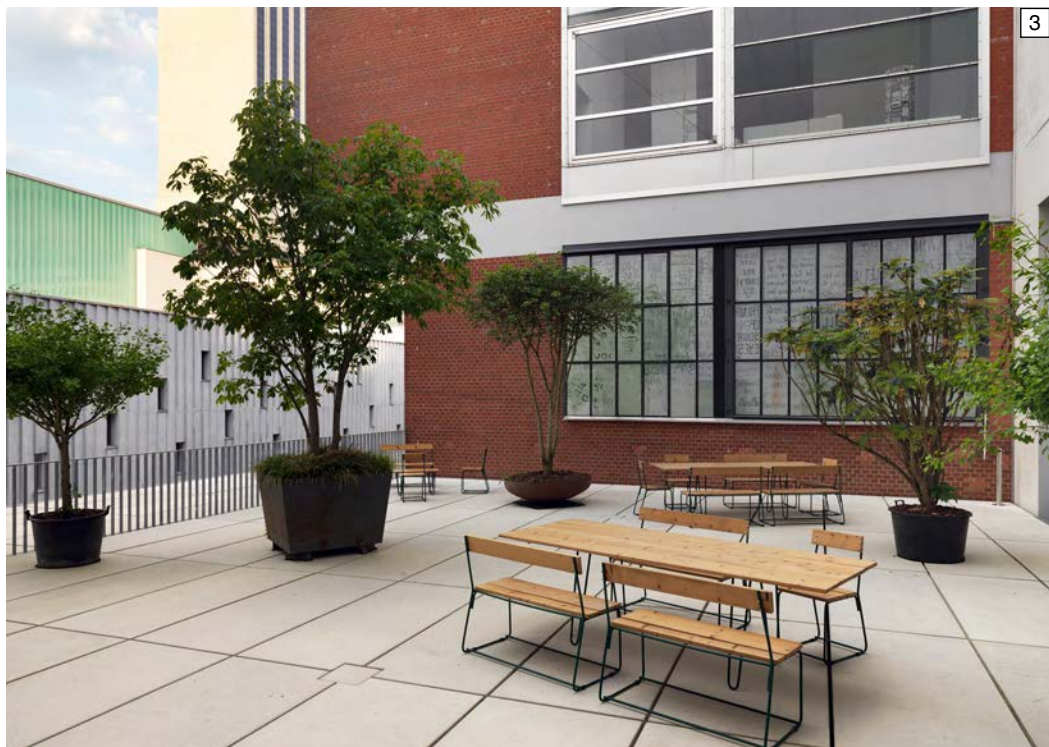

Yes!

Venue
hire:)

Hire

schwarzescafé can be hired exclusively.
Please get in contact!

Contact

schwarzescafé | Luma Westbau
Löwenbräukunst, Limmatstrasse 270, 8005 Zurich
+41 (0)44 924 40 29 events@schwarzescafe.com



Facts
& figures

Location

The schwarzescafé is located in the middle of the Löwenbräu arts complex in the heart of Zurich West (Kreis 5 district, Zurich). Our unique and constantly evolving café space is on the first floor of the LUMA Westbau building and was designed by Austrian artist Heimo Zobernig.

Multi-functional space

Dimensions of room & terrace

- Café space 230 m²/room height 4.42 m, approved for up to 200 persons
- 160 m² terrace area, approved for up to 50 persons

Furniture & fittings

- 11 café tables W 69 x L 75 cm [A]
- 10 standing tables W 69 x L 112 cm [B]
- 3 table tops to create large tables W 100 x L 295 cm [C]
- 1 oblong conference table W 165 x L 380 x H 75 cm [D]
- 108 wooden Yago chairs, black [E]
- 180 wooden vintage chairs with black or orange seat cushions, see photos [F]
- 20 height adjustable pendant lamps (maximum extension: 240 cm) [4]

Logistics

- Goods lift W 260 x L 460 x H 250 cm, max. 7,600 kg [9]
- Lifting platform for deliveries/collections available in inner courtyard (access via LUMA Westbau, Gerstenstrasse 5)



Hire incl.

Hire of schwarzescafé

The multi-functional space can also be hired exclusively. Its contemporary design, distinctive exhibits and extremely welcoming staff guarantee a unique experience for guests.

Included in the hire price are:


- Professional kitchen and bar [1]
(staffing costs are not included)
- Internal fixtures and furniture [2]
- Terrace and terrace furniture [3]
- Lighting (height adjustable lights) [4]
see additional information under *Sound and lighting systems*
- Sound (4 standard loudspeakers with 2 subwoofers)
see detailed information under *Sound and lighting systems*
- Projector, horizontally sliding screen W 470 x L 264 cm [5]
- Mobile cloakroom (no liability assumed)
- Backstage area with large mirror and lockers [6]
- WiFi with personal password
- Art library (up to 10,000 books) [7]
- Shelving with 2 library ladders [8]
- Cleaning fee is not included

Getting here & parking

- Dammweg tram stop, routes 4, 13 and 17
- A limited number of parking spaces are available in the inner courtyard. Charges apply and parking spaces cannot be reserved.
(Access via **LUMA Westbau, Gerstenstrasse 5**)

Contact


We would be delighted to draft a detailed quote for you.
Please contact us by email: **events@schwarzescafe.com** or
using our online form: **www.westbau.com**
Please note: The room is under video surveillance!

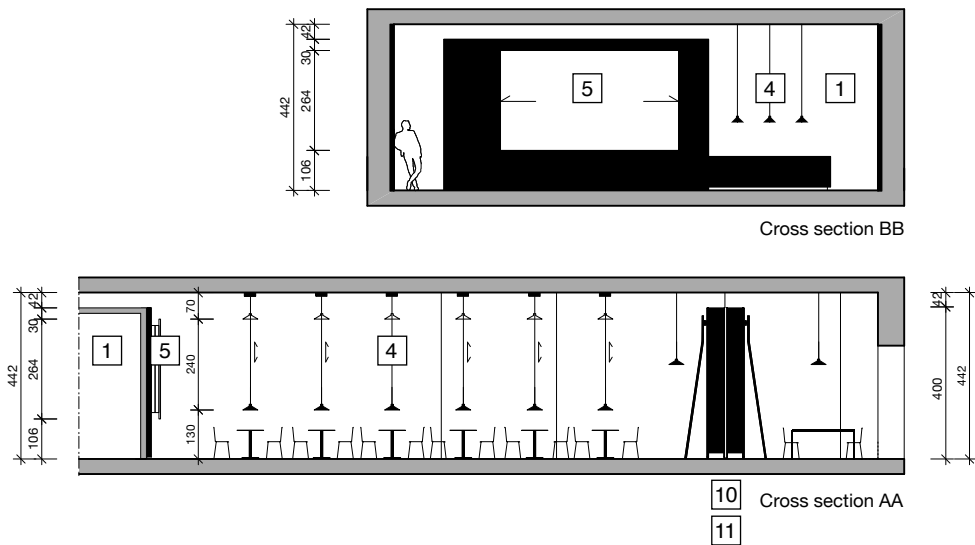

Multi-functional space
schwarzescafé
230m²
RH 4,42m


Equipment:

- Horizontally sliding screen (470 x 264 cm)
- 11 café tables
- 10 standing tables (terrace)
- 108 Yago chairs (café/screening)
- 20 height adjustable pendant lamps
- Shelving with 2 library ladders

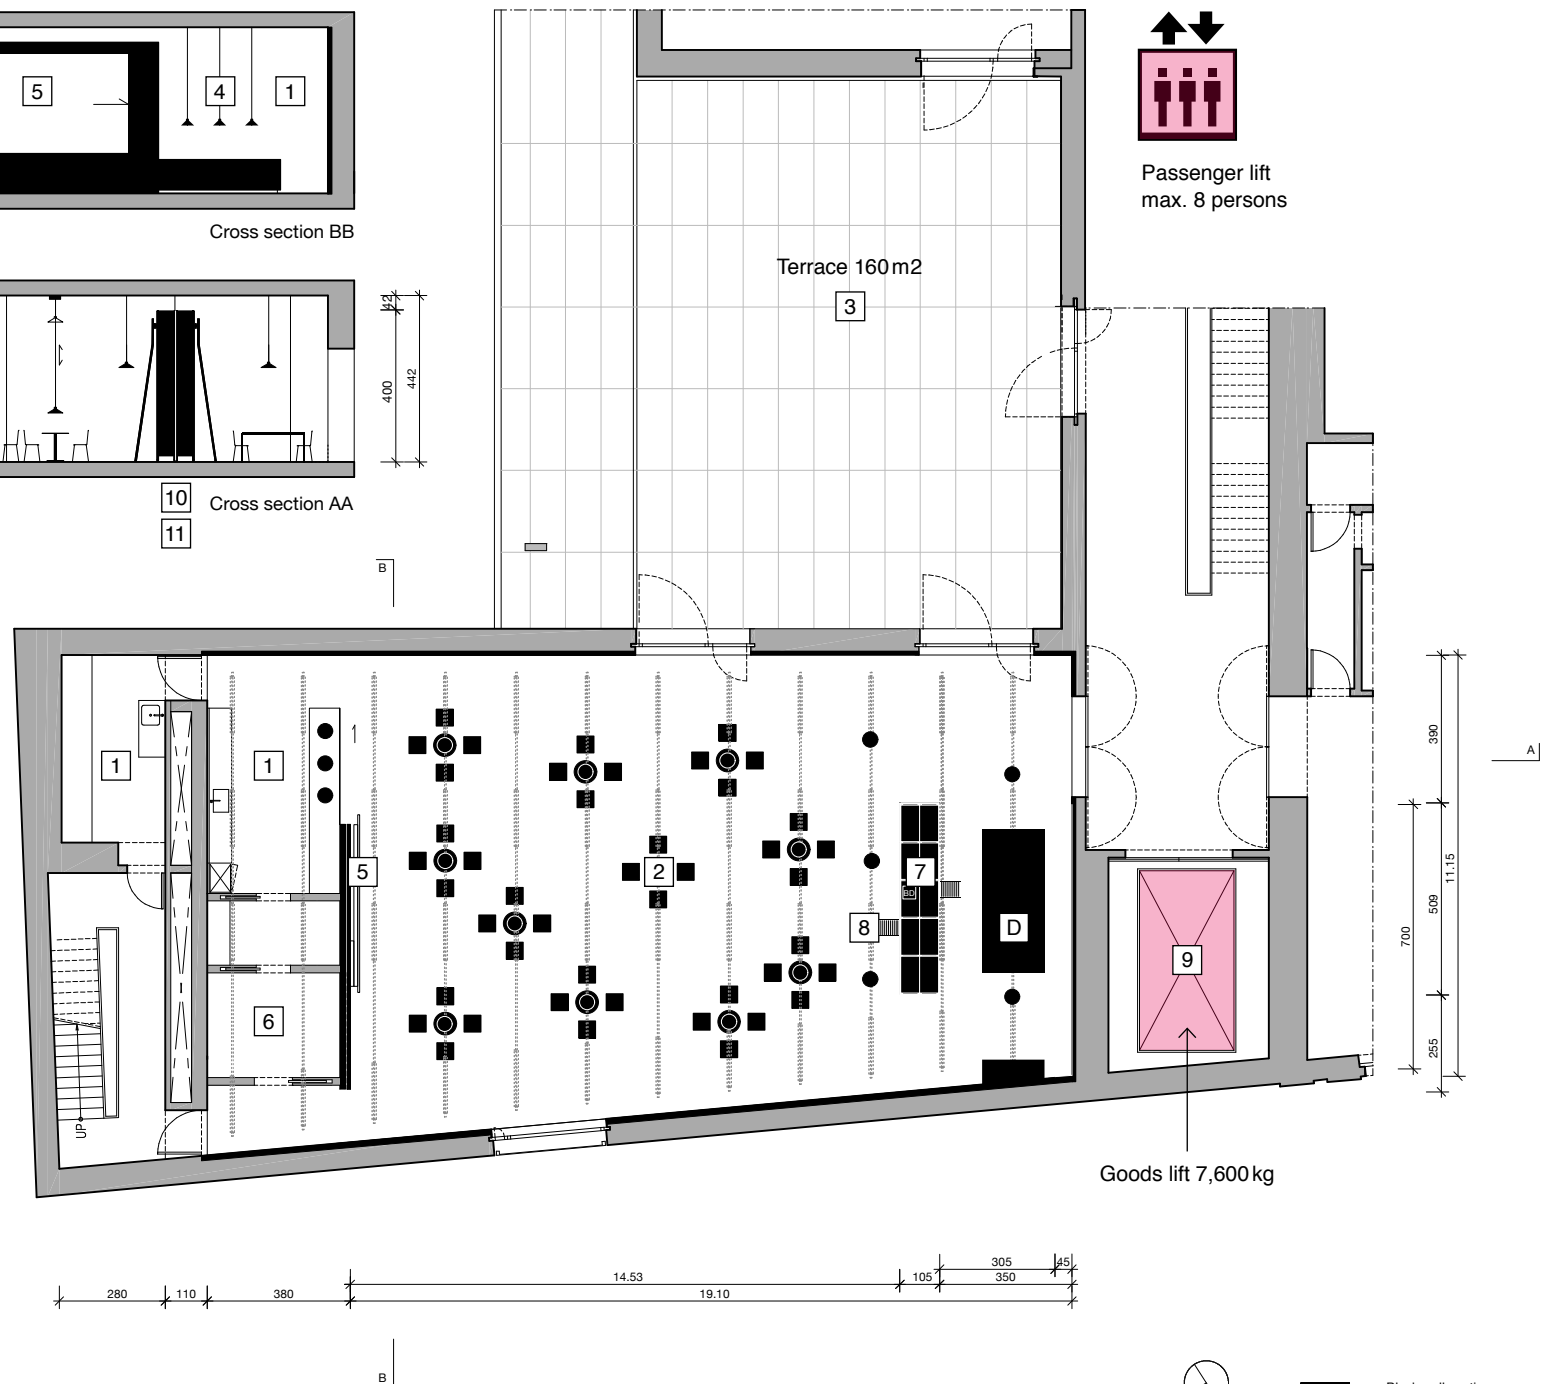

Scale 1: 200 on A2


Layout for use as café and bar

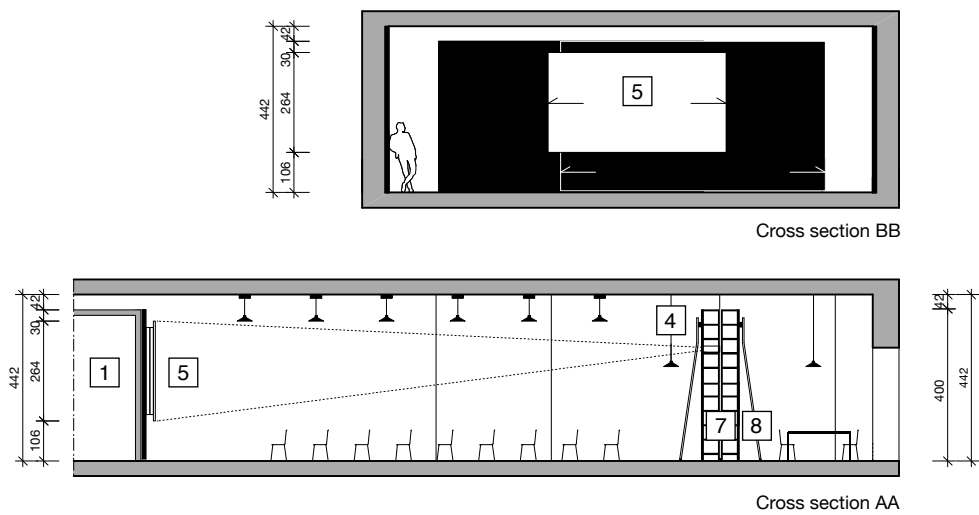

Multi-functional space
schwarzescafé
230m²
RH 4,42m


Equipment:

- Horizontally sliding screen (470 x 264 cm)
- 11 café tables
- 10 standing tables (terrace)
- 108 Yago chairs (café/screening)
- 20 height adjustable pendant lamps
- Shelving with 2 library ladders

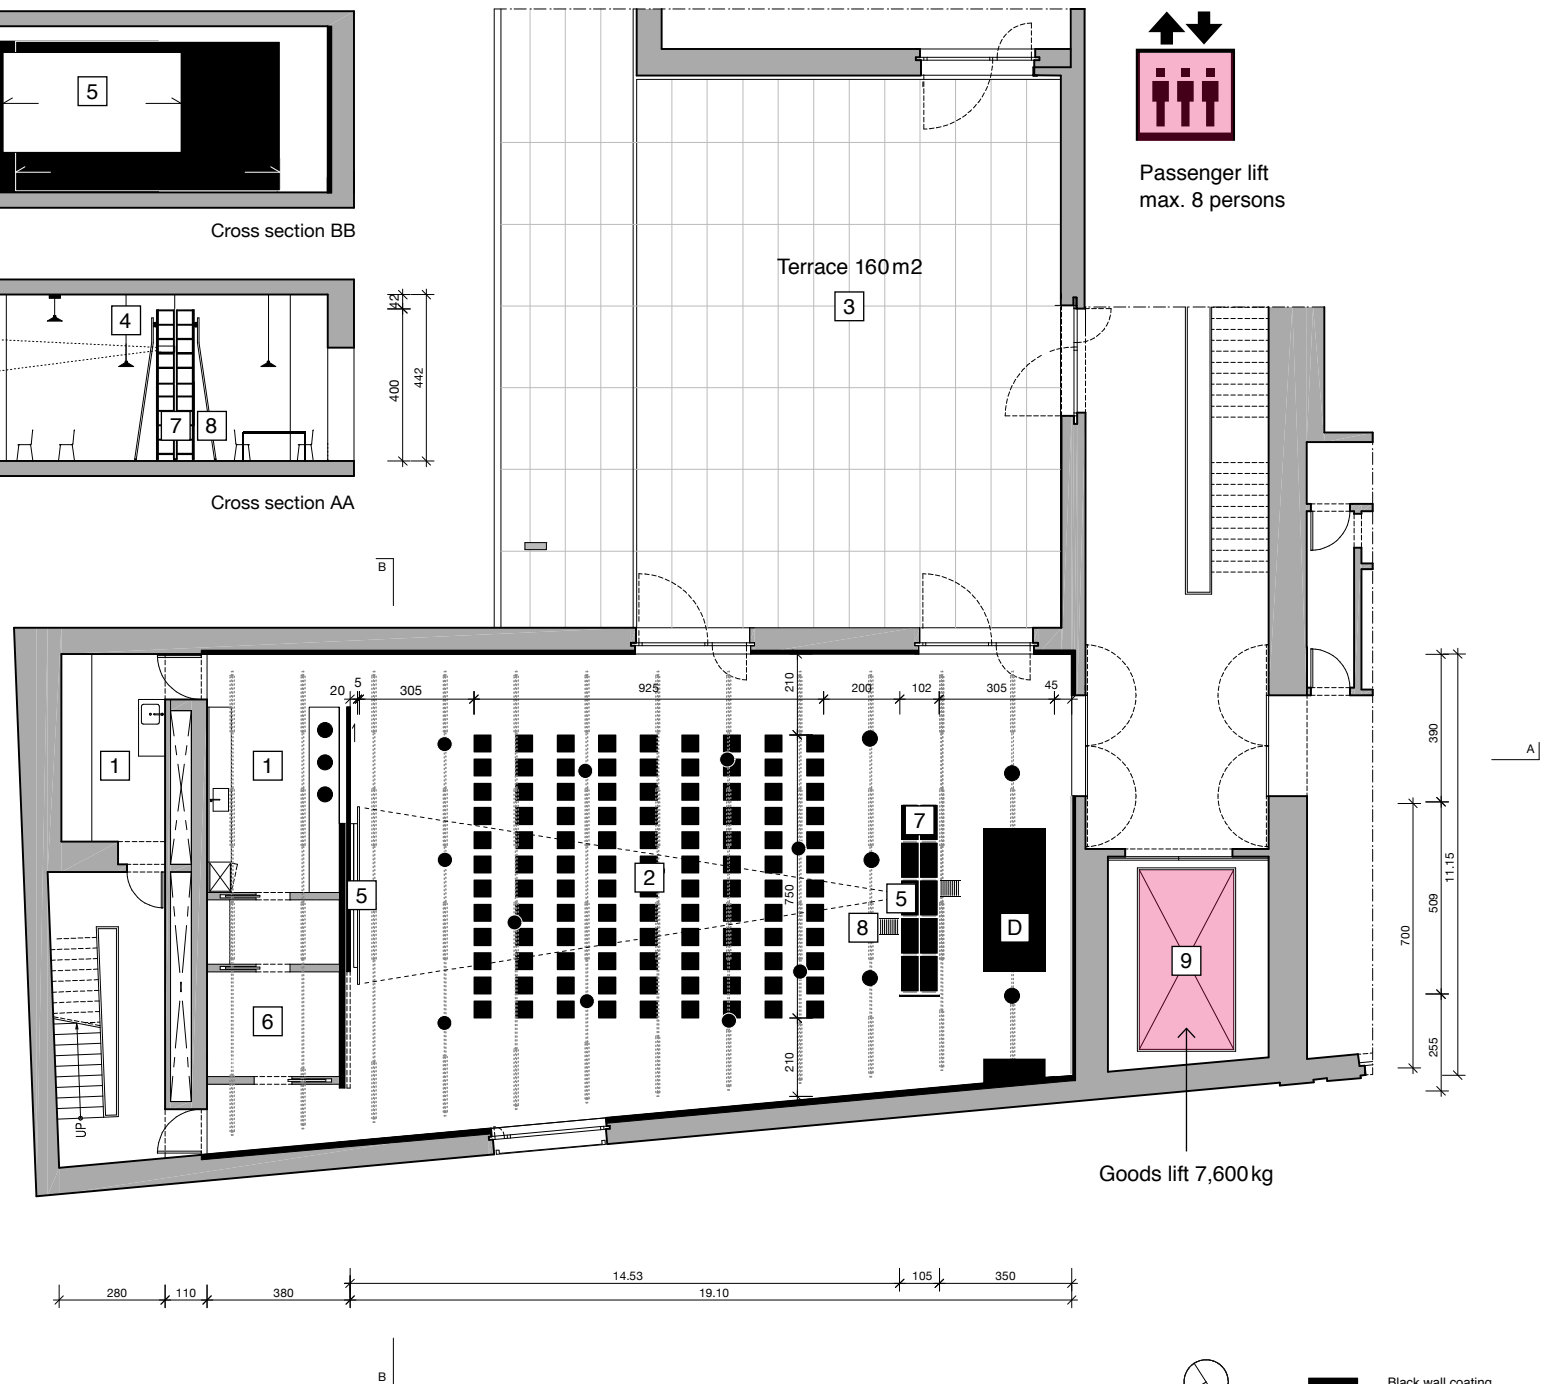

Scale 1: 200 on A2

Layout for screenings, meetings, shows, etc.

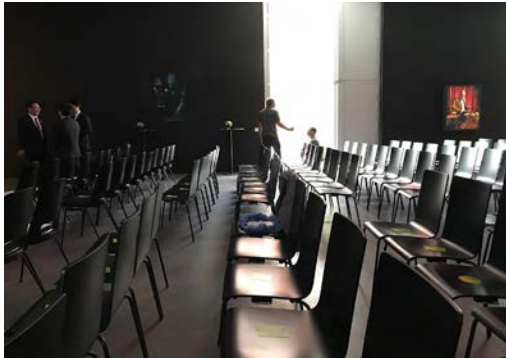

Additional services

We offer 60-minute **guided tours** of the LUMA Westbau for individuals or groups. These tours are conducted by art experts, who take guests on a walk around our current exhibitions whilst providing interesting insights and information. The tour starts and ends at the schwarzescafé. We offer a variety of different tours, so please contact us for more information.

Our free **hotspot** can be used exclusively by guests with a valid mobile phone number and is available for a specified number of hours.

The library contains 8,000 to 10,000 books, primarily artist monographs.

Sound and lighting systems: Thanks to our high-quality sound system and flexible lighting arrangement, concerts, performances, films and music shows become unique events.



Sound
and lighting
systems

Sound

- 4 Meyersound loudspeakers
- 2 M1D-SUB ultra-compact subwoofers
- 4 MYA-UP Junior mountings
- 2 cases for 2 x UPJ-1P
- 2 multi-core cables T13/PWC 2 pairs XLR sym. for looping /20 m
- 2 multi-core cables T13/PWC 2 pairs XLR sym. for looping /30 m
- 4 K&M tripod stands 214/6, H: 218 cm/50 kg, white
- 2 K&M 21337 distance rods with M20 bolts, white
- 6 GATOR GPA-88 dual speaker stand bags black
- 1 transport case W 120 x L 60 x H 74 cm

FoH/production

- 1 YAMAHA LS9-16 digital mixing console, 16 channels incl. 19" rackmount kit
- 1 19" 2-flap 16U front L case 9 mm, 700mm depth., black
- 1 DENON DN-D 4500 dual CD player/MP3 player
- 1 rack drawer 19" 2U black
- 1 foam insert for drawer
- 1 rack drawer 19" 3U black
- 1 UHF-R receiver, 2-channel, 578-638 MHz Shure UR4DPLUSJ5E
- 2 WCE6i, omnidirectional earset microphones, beige, TA4F
- 2 UHF-R pocket transmitters, 578-638 MHz
- 2 UHF-R handheld transmitters, SM58, 578-638 MHz
- 2 SHURE Beta 58A vocal microphones
- 2 K&M 210/9 microphone stands with telescopic boom arms
- 8 XLR-XLR cables 10 m
- 8 XLR-XLR cables 5 m
- 8 XLR-XLR cables 2 m
- 1 XLR multicore cable 12/4 with stage box 30 m
- 1 2-channel passive DI box
- 4 XLR Chinch connectors 5 m
- 1 jack 3.5mm stereo – 2x XLR cables 2 m
- 1 jack 3.5mm stereo – 2x Cinch cables 2 m
- 1 GATOR GPA-88 dual speaker stand bag black
- 1 19" socket strip, aluminium, 1U, 6 sockets
- 2 230V extension sockets
- 2 RAKO euro containers W 60 x H 40 cm



Oblong conference table 165 x 380 x 75 cm

